

CITY COTTAGE BUILDERS

(713) 557-7181

P.O. BOX 70024, HOUSTON, TEXAS 77270

WWW.CITYCOTTAGEBUILDERS.COM

INFO@CITYCOTTAGEBUILDERS.COM

1240 RICHELIEU LANE


HOUSTON, TEXAS 77018

LOT: 38/37B BLOCK: 34

OAK FOREST SEC: 03

LIVING AREA: 3,500 SQ. FT

LOT SIZE: 7,259 SQ. FT.

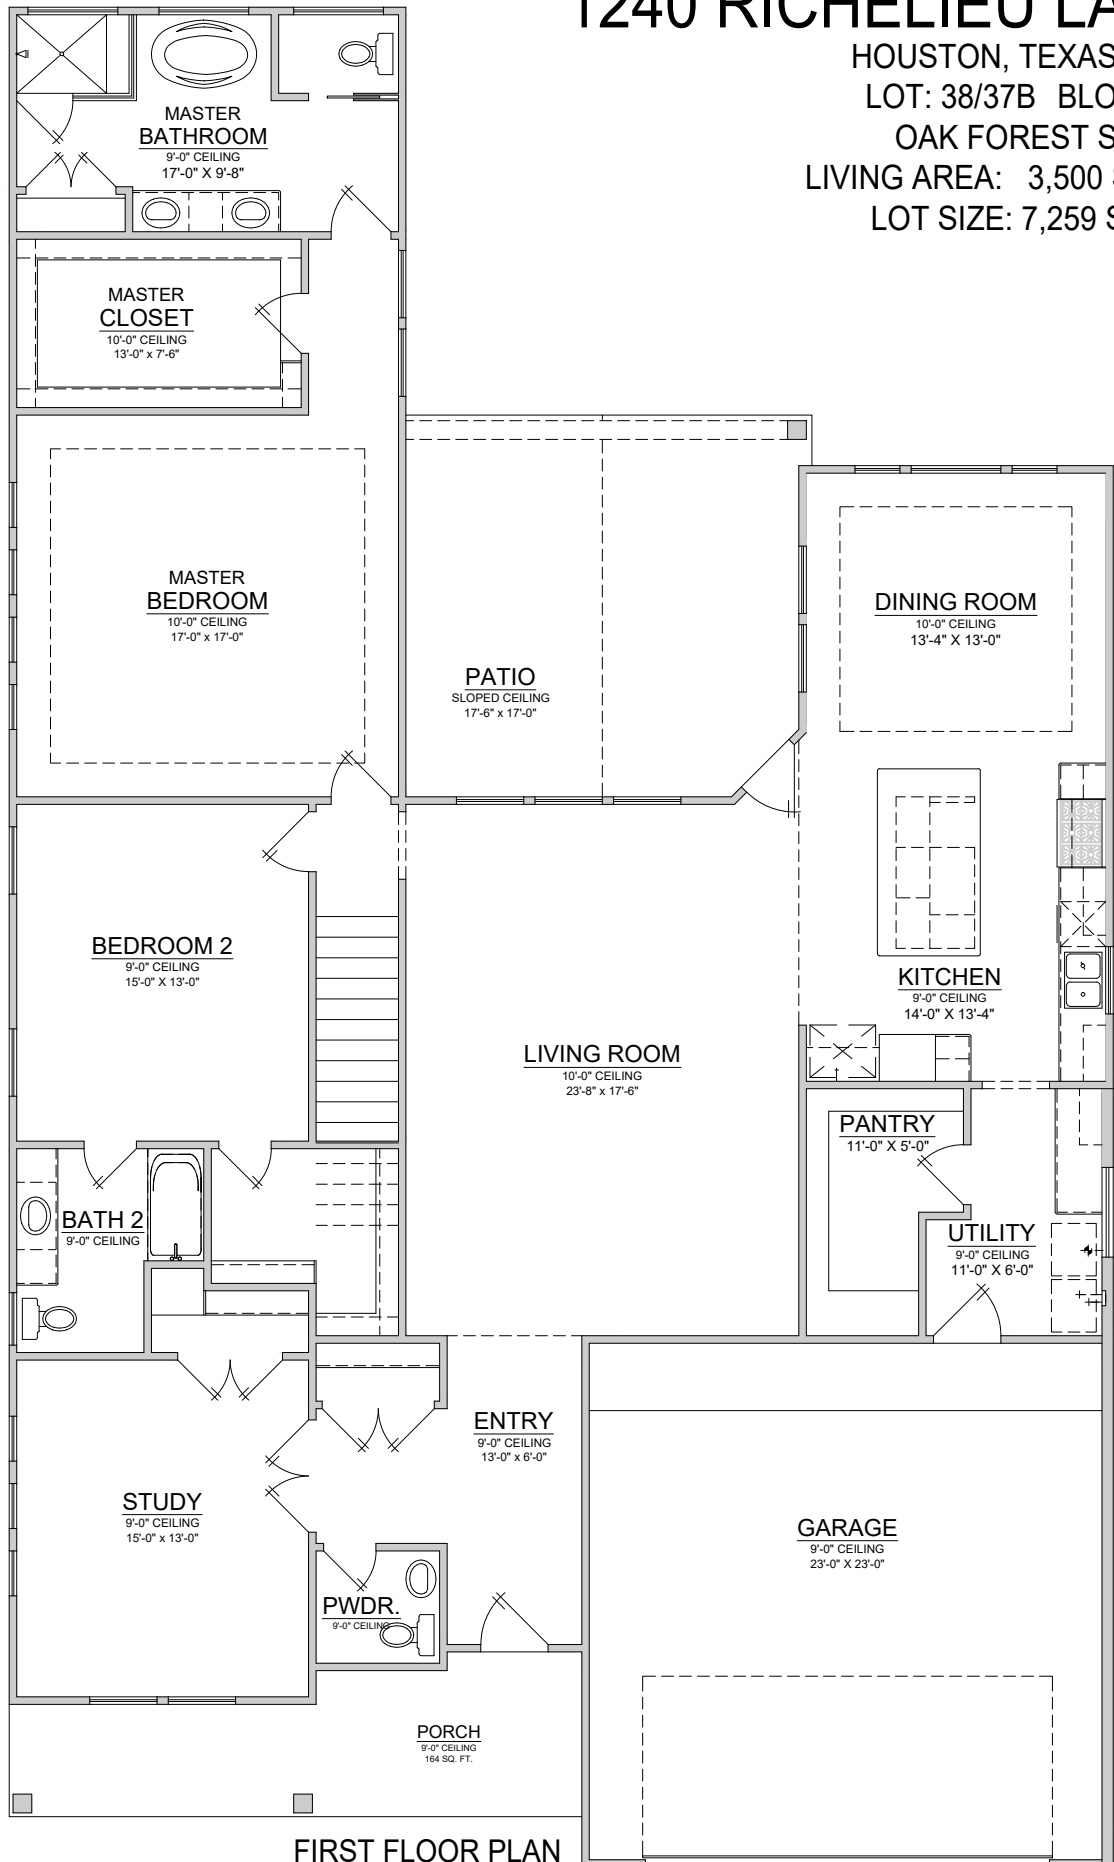

FIRST FLOOR PLAN

ALL ROOM SIZES ARE APPROXIMATE AND MAY CHANGE DURING CONSTRUCTION

CITY COTTAGE BUILDERS

(713) 557-7181

P.O. BOX 70024, HOUSTON, TEXAS 77270

WWW.CITYCOTTAGEBUILDERS.COM

INFO@CITYCOTTAGEBUILDERS.COM

1240 RICHELIEU LANE


HOUSTON, TEXAS 77018

LOT: 38/37B BLOCK: 34

OAK FOREST SEC: 03

LIVING AREA: 3,500 SQ. FT

LOT SIZE: 7,259 SQ. FT.

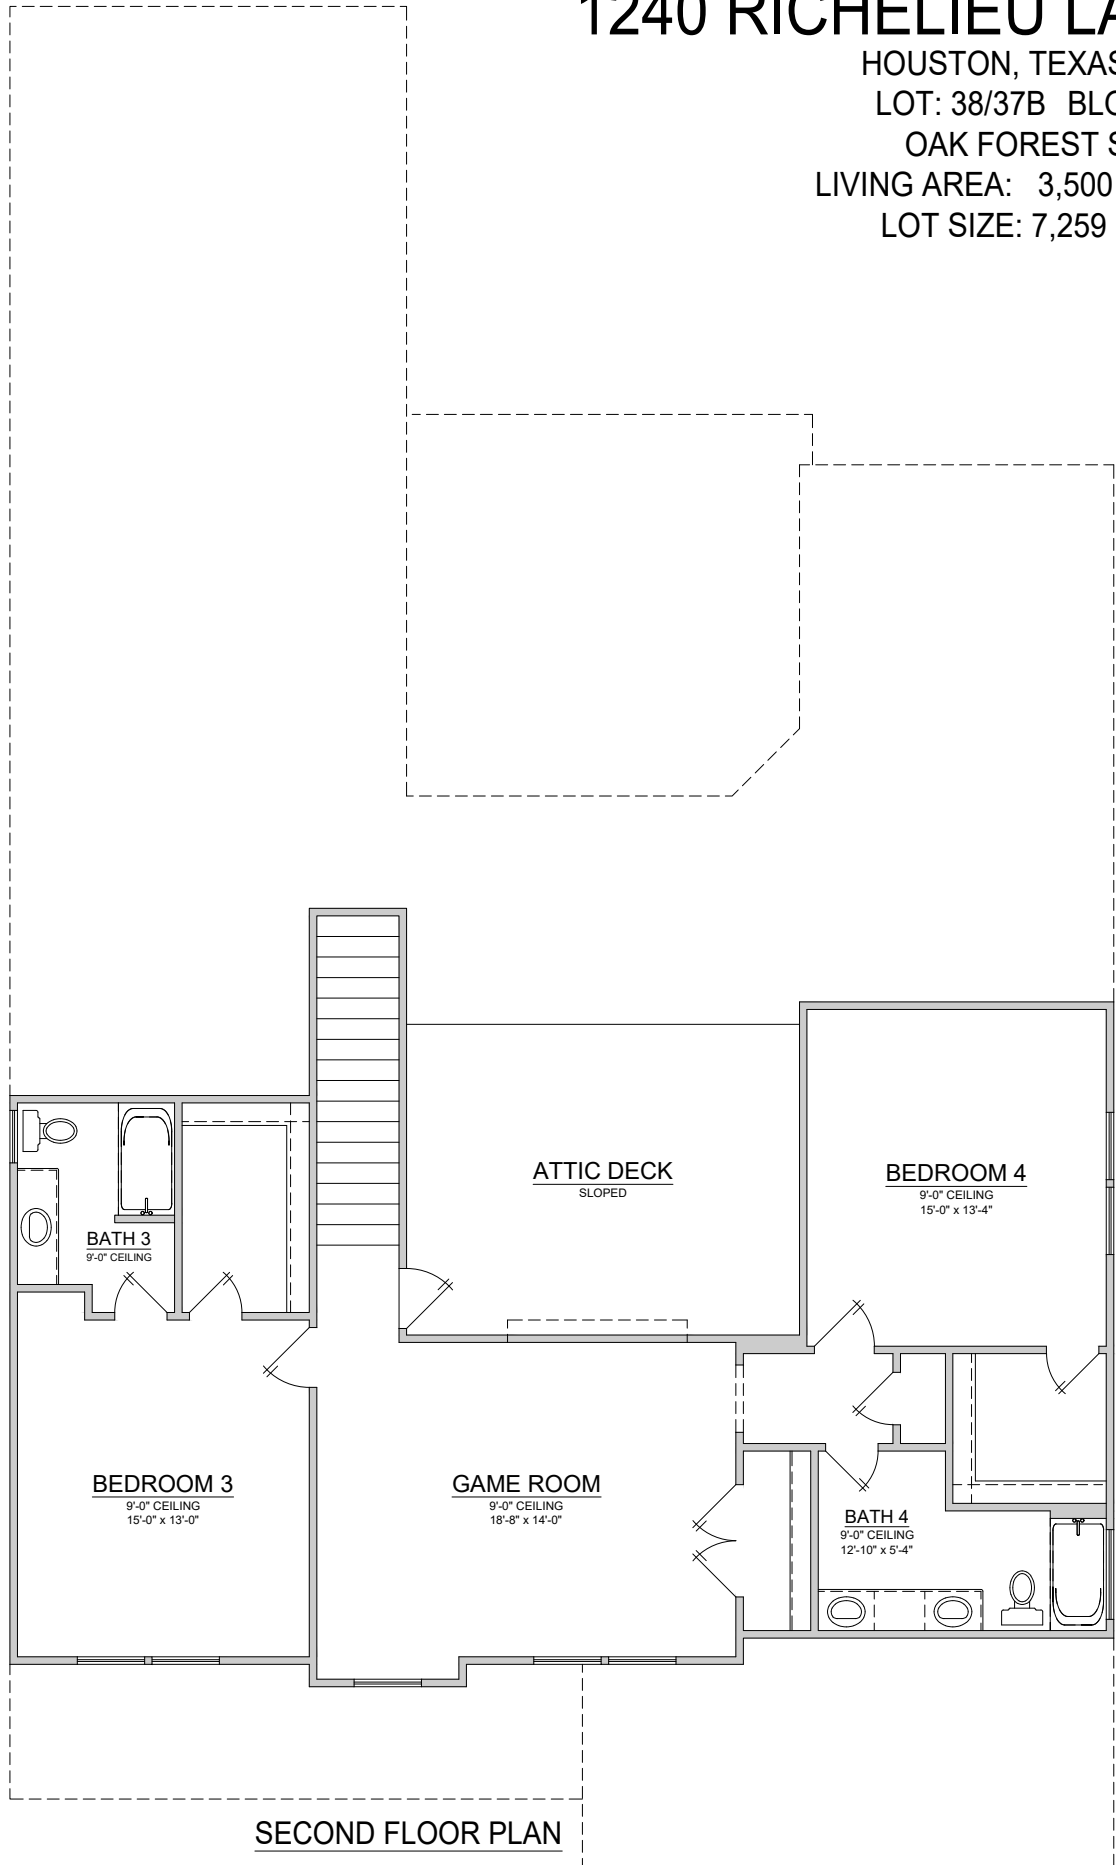

SECOND FLOOR PLAN

ALL ROOM SIZES ARE APPROXIMATE AND MAY CHANGE DURING CONSTRUCTION

1240 RICHELIEU LANE

HOUSTON, TEXAS 77018

LOT: 38/37B BLOCK: 34

OAK FOREST SEC: 03

LIVING AREA: 3,500 SQ. FT

LOT SIZE: 7,259 SQ. FT.

CITY COTTAGE BUILDERS

(713) 557-7181

P.O. BOX 70024, HOUSTON, TEXAS 77270

WWW.CITYCOTTAGEBUILDERS.COM

INFO@CITYCOTTAGEBUILDERS.COM



FRONT ELEVATION

SCALE: 1/8" = 1'-0"



REAR ELEVATION

SCALE: 1/8" = 1'-0"

ALL ROOM SIZES ARE APPROXIMATE AND MAY CHANGE DURING CONSTRUCTION